


LANDSCAPE CONCEPT
 SCALE: 1"=100'-0"

PLANT SCHEDULE				
ID	Qty	Botanical Name	Common Name	Scheduled Size
AC-AB	8	Acer f. 'Autumn Blaze'	Autumn Blaze Maple	2.5"
BE-HE	9	Betula n. 'Heritage'	Heritage River Birch	10-12'
LM-VA	10	Liriope m.i. 'Variegata'	Variegated Lily Turf	#1
MA-RR	3	Malus 'Royal Raindrops'	Royal Raindrops Crabapple	1.75"
PI-AB	45	Picea abies	Norway Spruce (6-7')	6'
PI-DE	29	Picea g. 'Densata'	Black Hills Spruce	6'
QU-PA	9	Quercus palustris	Pin Oak	2.5"
SP-GM	13	Spiraea japonica 'Goldmound'	Goldmound Spirea	#3
TH-GG	12	Thuja p. 'Green Giant'	Green Giant Arborvitae	6'
VI-NE	18	Viburnum p. 'Newport'	Newport Viburnum	#5

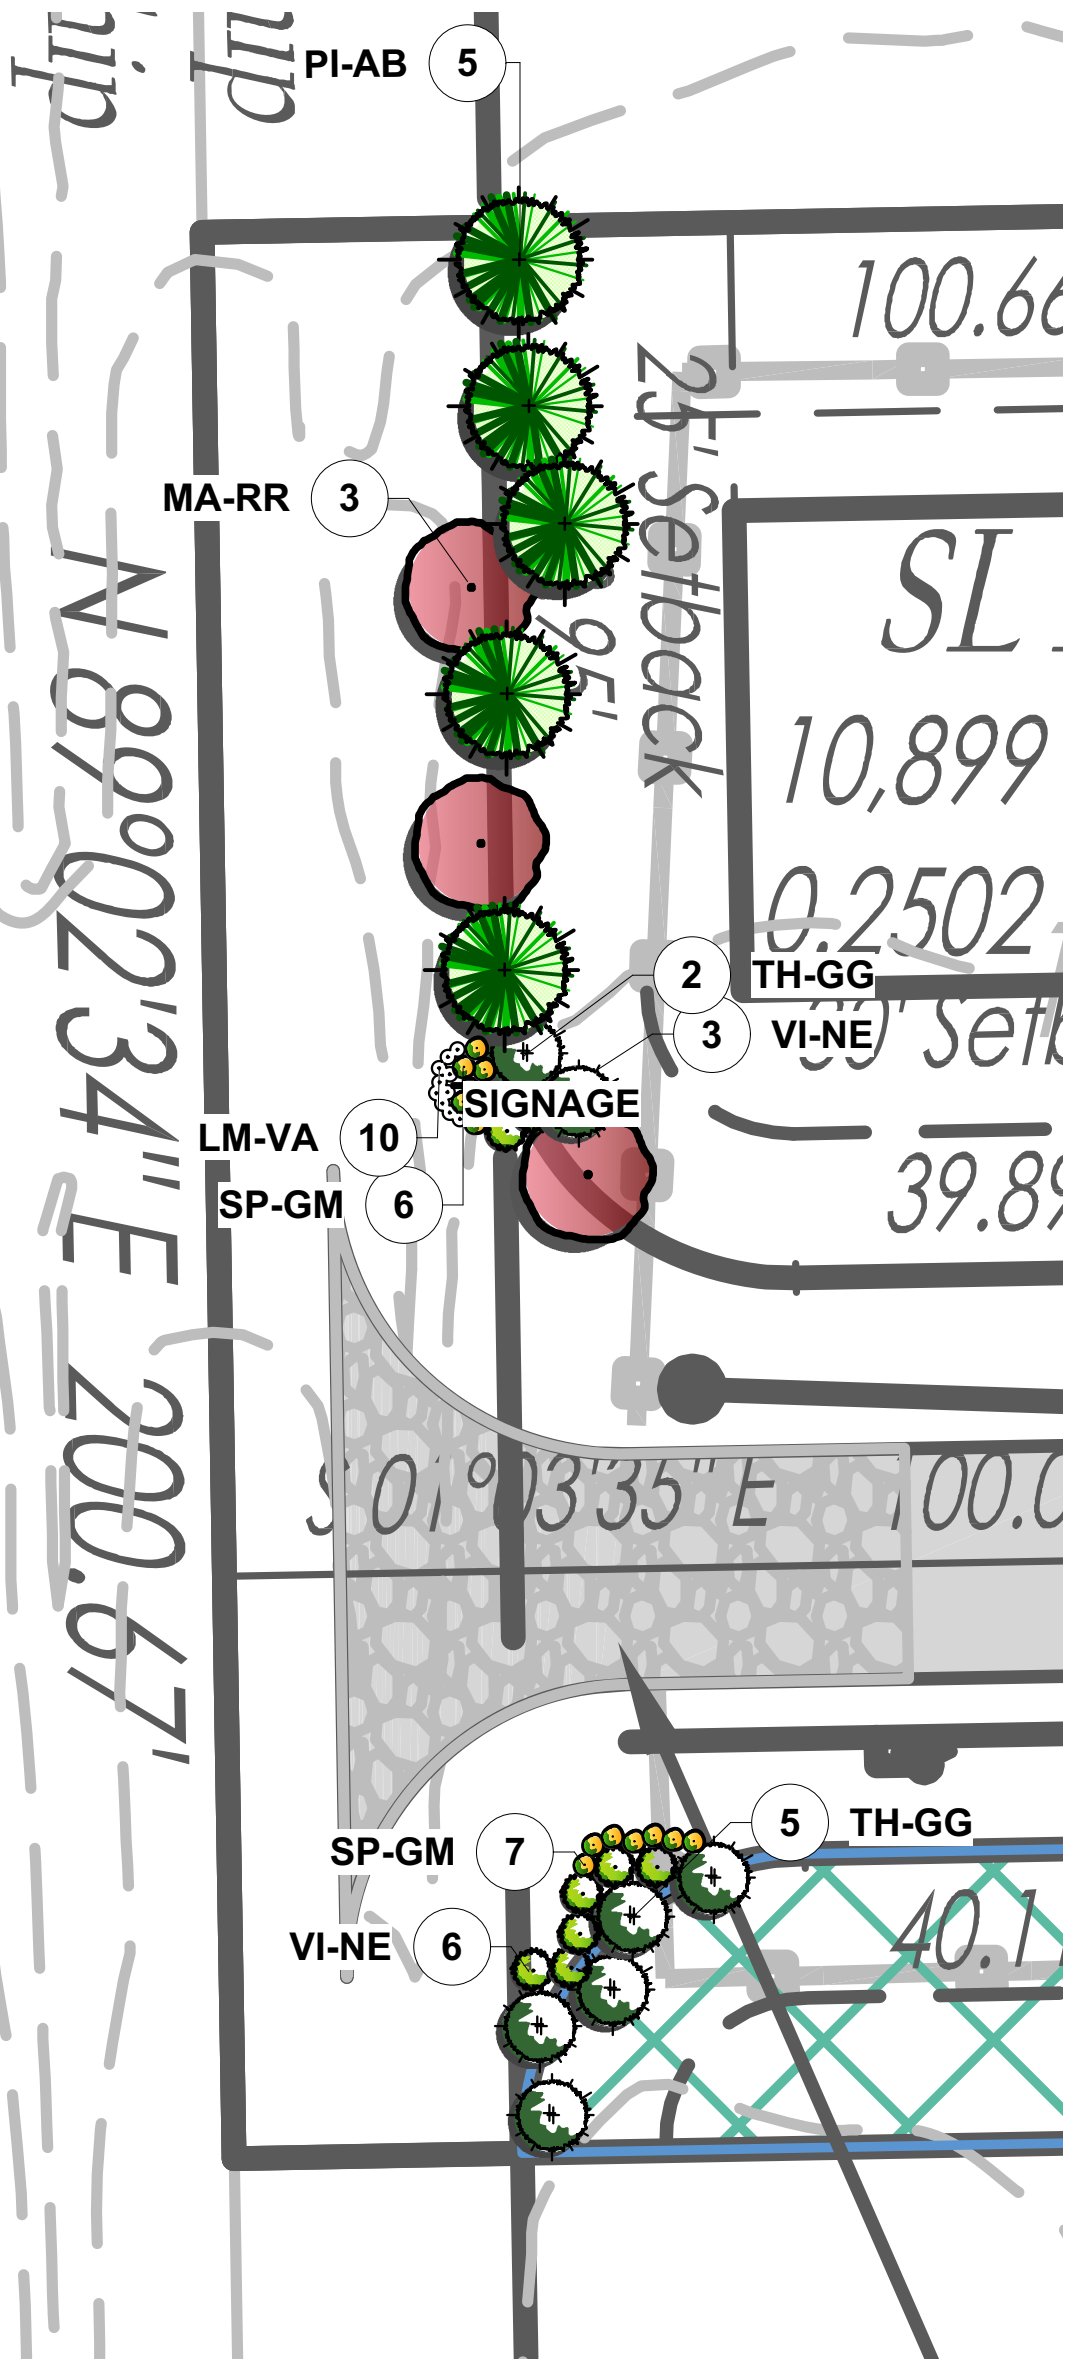

ENTRANCE SIGNAGE LANDSCAPE CONCEPT

SCALE: 1"=20'-0"

EAGLE POINT
CONCORD TWP.
LAKE COUNTY, OHIO



DEVELOPER:
CONCORD RIDGE DEVELOPMENT, LLC.
PO BOX 1102
CHARDON, OHIO 44042

PRELIMINARY LANDSCAPE PLAN